


SEC. 7-9, T05N, R09W, S.M.

063-012

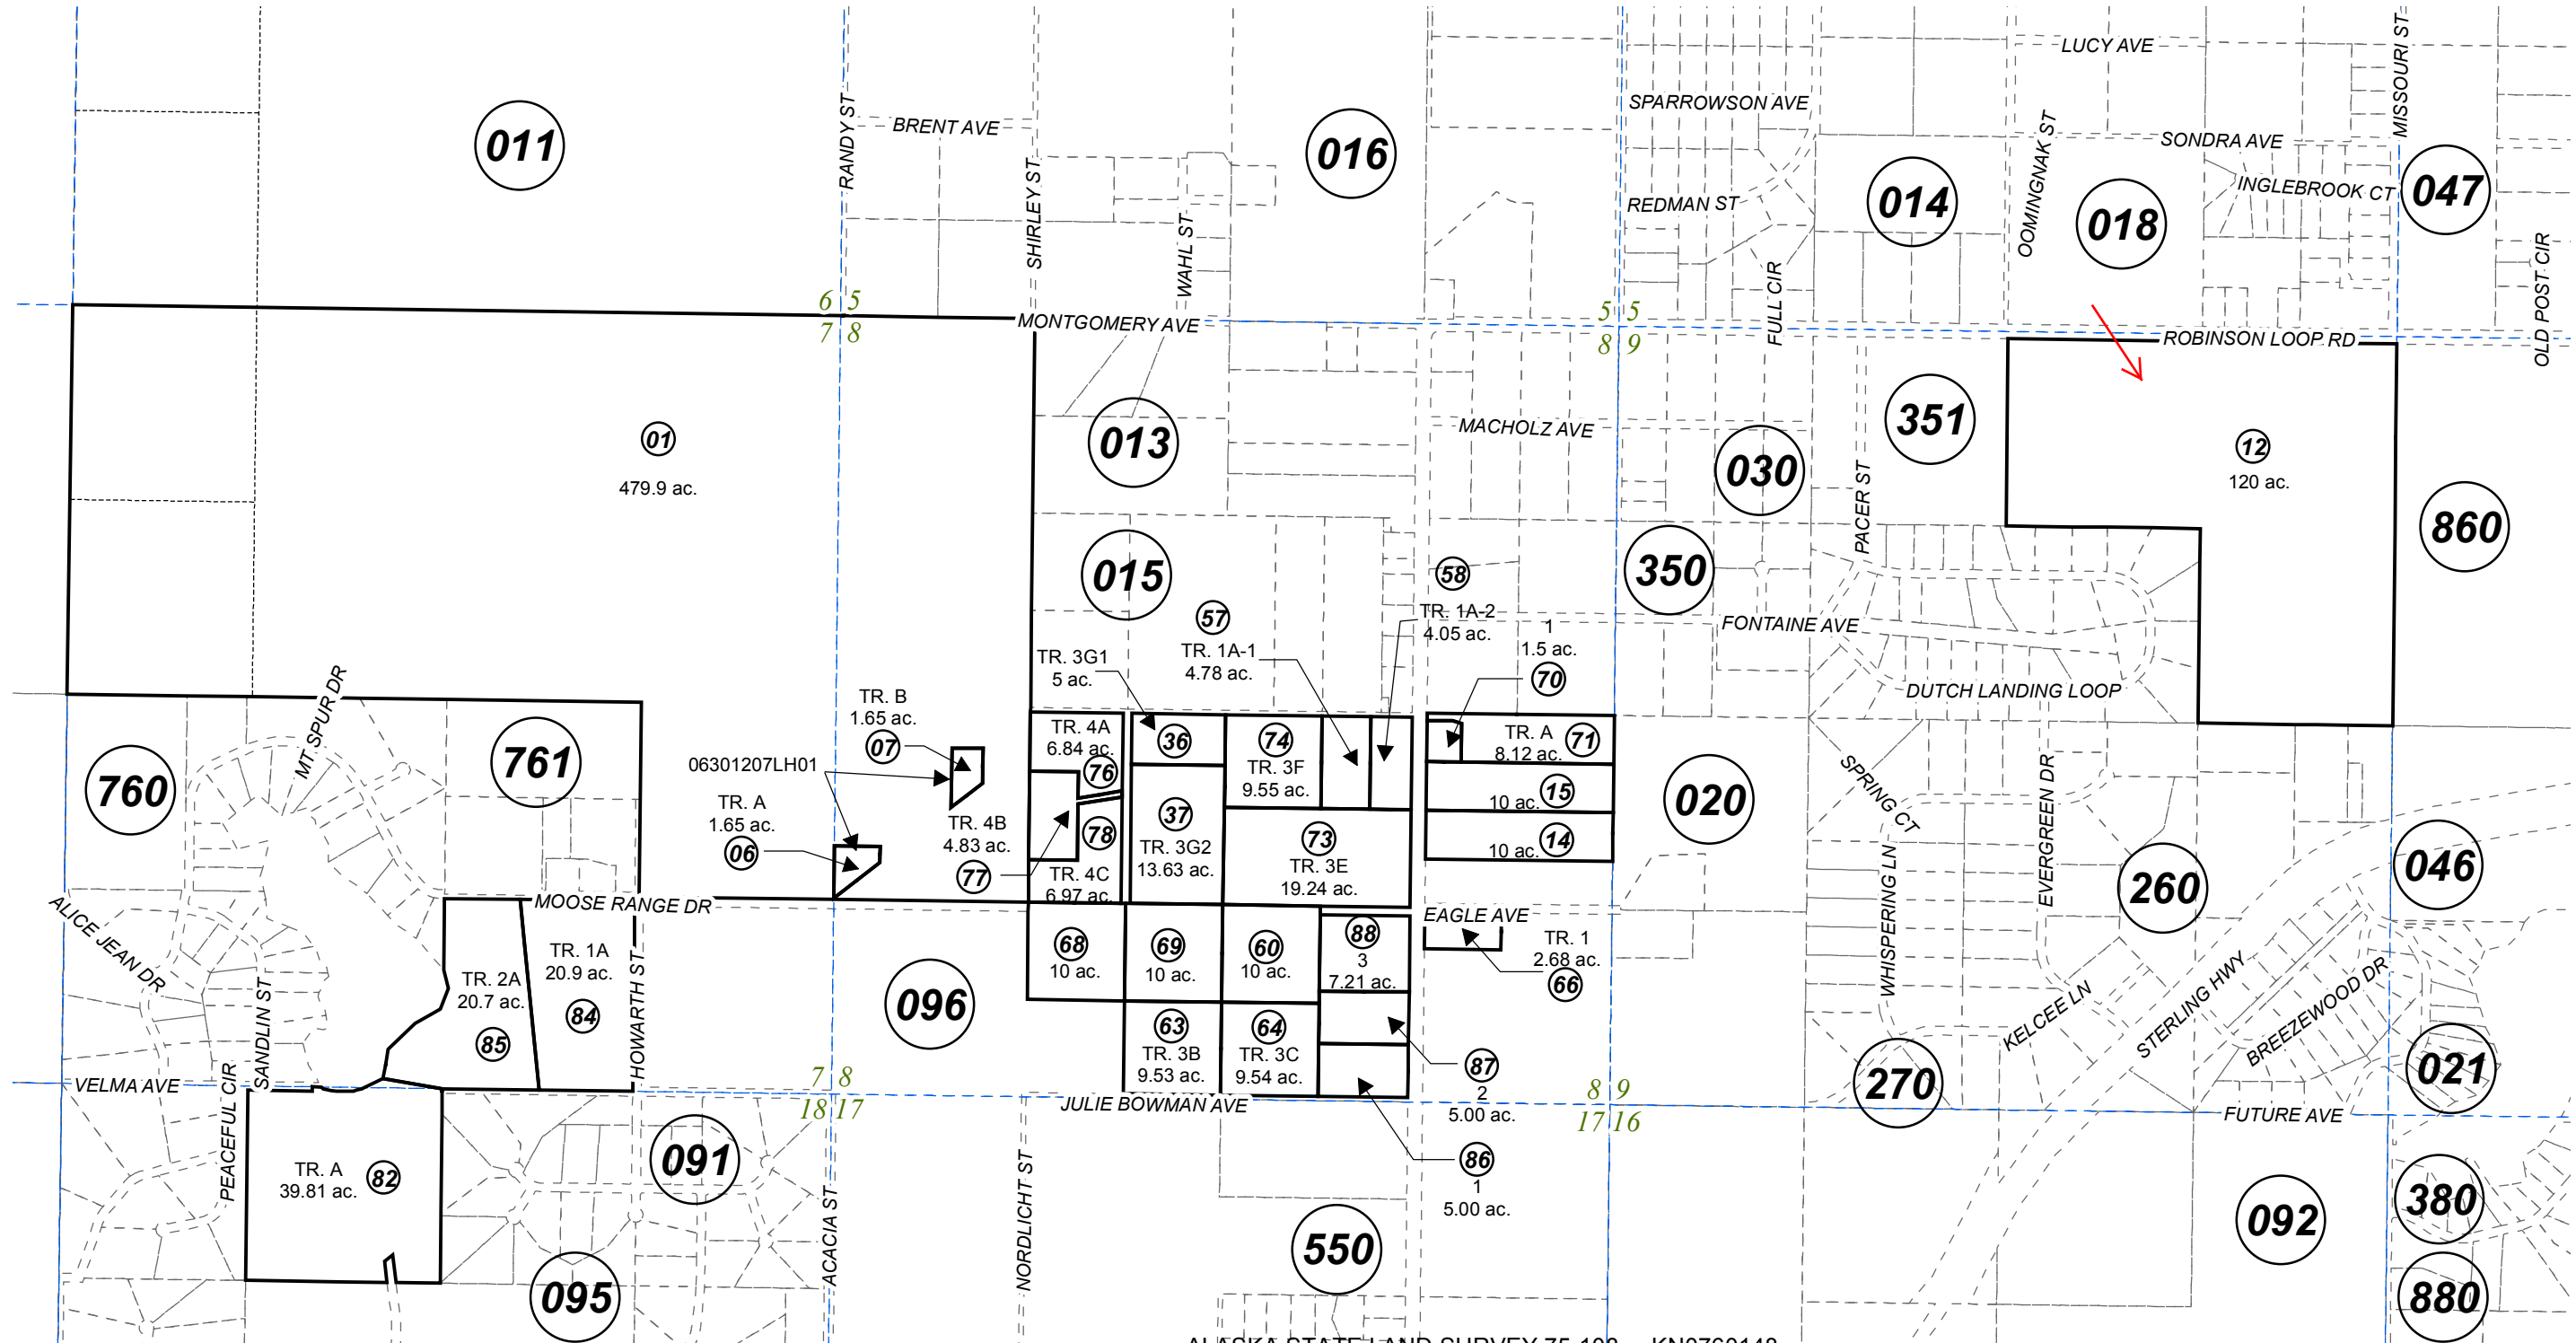


FEBRUARY 1, 2019

For 2019 assessment roll

Delete	Add	Revise
--------	-----	--------

To

07LH01

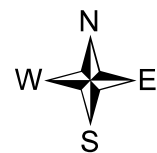

0 500 1,000 Feet

Assessor's Map
Kenai Peninsula Borough

ALASKA STATE LAND SURVEY 75-108 KN0760148
 HIGH POINT SUB ADDN NO 2 KN0890017
 MARVEL MANOR SUB PHASE 1 KN0970056
 C I C SUB KN0980020
 GERBER SUB KN0990042
 MARVEL MANOR SUB PHASE 2 KN2000027
 MARVEL MANOR SUB PHASE 3 KN2000049
 RAVEN'S GARDEN KN2002074
 RAVEN'S GARDEN #2 KN2003083
 RAVEN'S GARDEN #3 KN2006088
 MARVEL MANOR SUB PHASE 4 KN2015017
 MARVEL MANOR SUB PHASE 5 KN2017046

This map is prepared for Kenai Peninsula Borough Assessing Dept. use only and is not intended for conveyance nor is it a survey.

Note- Assessor's block Numbers Shown in Ellipses
 Assessor's Parcel Numbers Shown in Circles