


BK
058

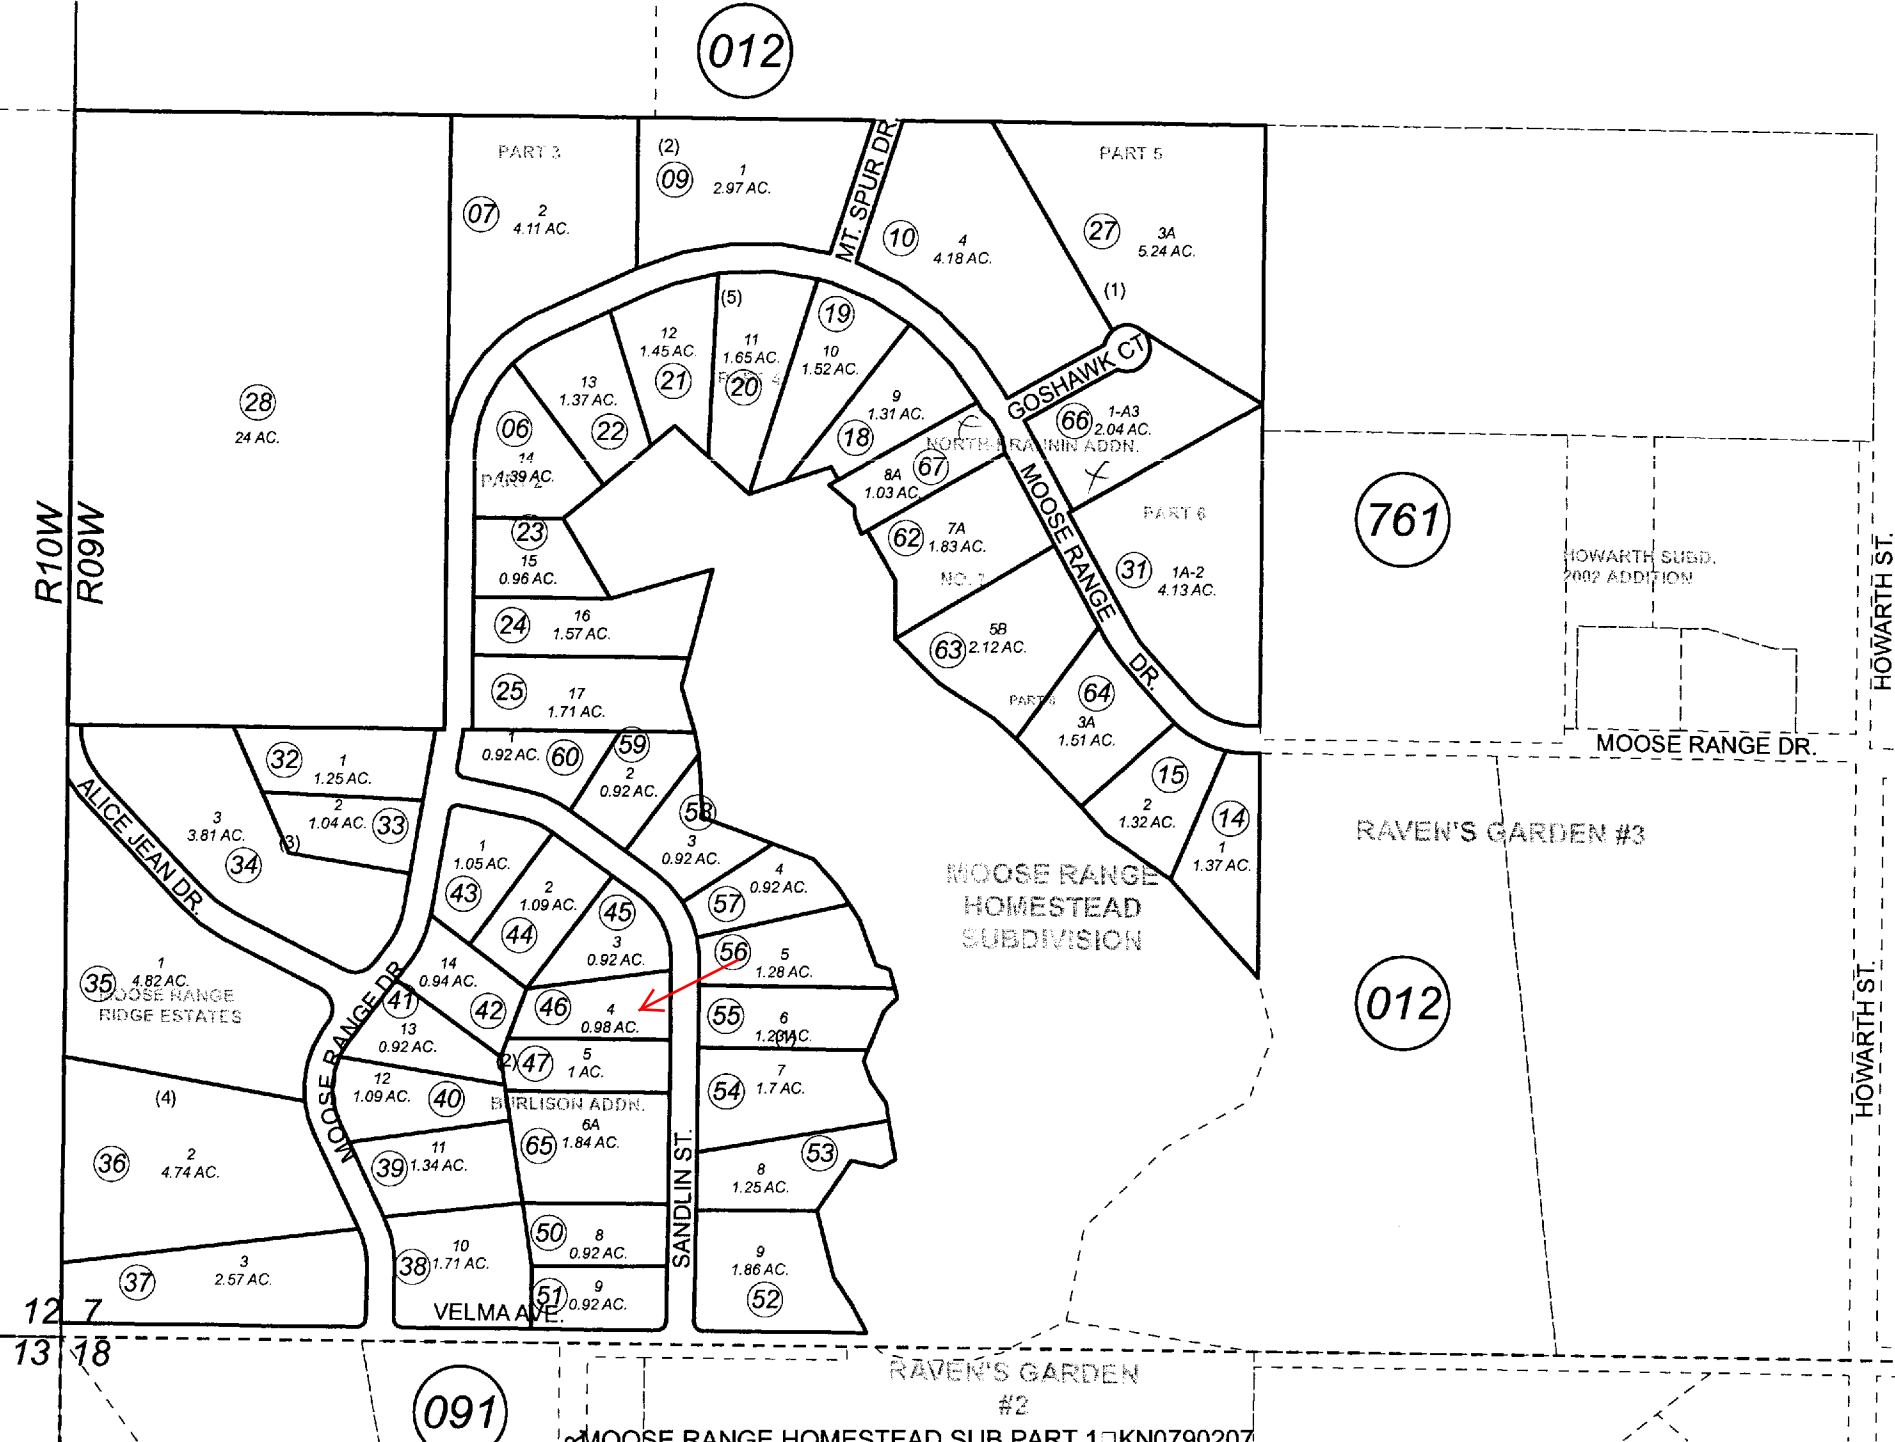

JANUARY 1, 2011

For 2011 assessment roll		
Delete	Add	Revise
To		
05,30	66,67	

Assessor's Map
Kenai Peninsula Borough

- MOOSE RANGE HOMESTEAD SUB PART 1 KN0790207
- MOOSE RANGE HOMESTEAD SUB PART TWO KN0800063
- MOOSE RANGE HOMESTEAD SUB PART 3 KN0810029
- MOOSE RANGE HOMESTEAD SUB PART 4 KN0810154
- MOOSE RANGE HOMESTEAD SUB NO 5 KN0830139
- MOOSE RANGE HOMESTEAD SUB NO 6 KN0840207
- MOOSE RANGE RIDGE ESTATES SUB PHASE 1 KN0860142
- MOOSE RANGE HOMESTEAD NO 7 KN0990078
- MOOSE RANGE HOMESTEAD SUB PT 8 KN2000070
- MOOSE RANGE RIDGE ESTATES SUB BURLISON ADDN KN2005123
- MOOSE RANGE HOMESTEAD SUB NORTH - BRANNIN ADDN KN2010083

This map is prepared for Kenai Peninsula Borough Assessing Dept. use only and is not intended for conveyance nor is it a survey.
Note- Assessor's block Numbers Shown in Elipses
Assessor's Parcel Numbers Shown in Circles