



BK
012

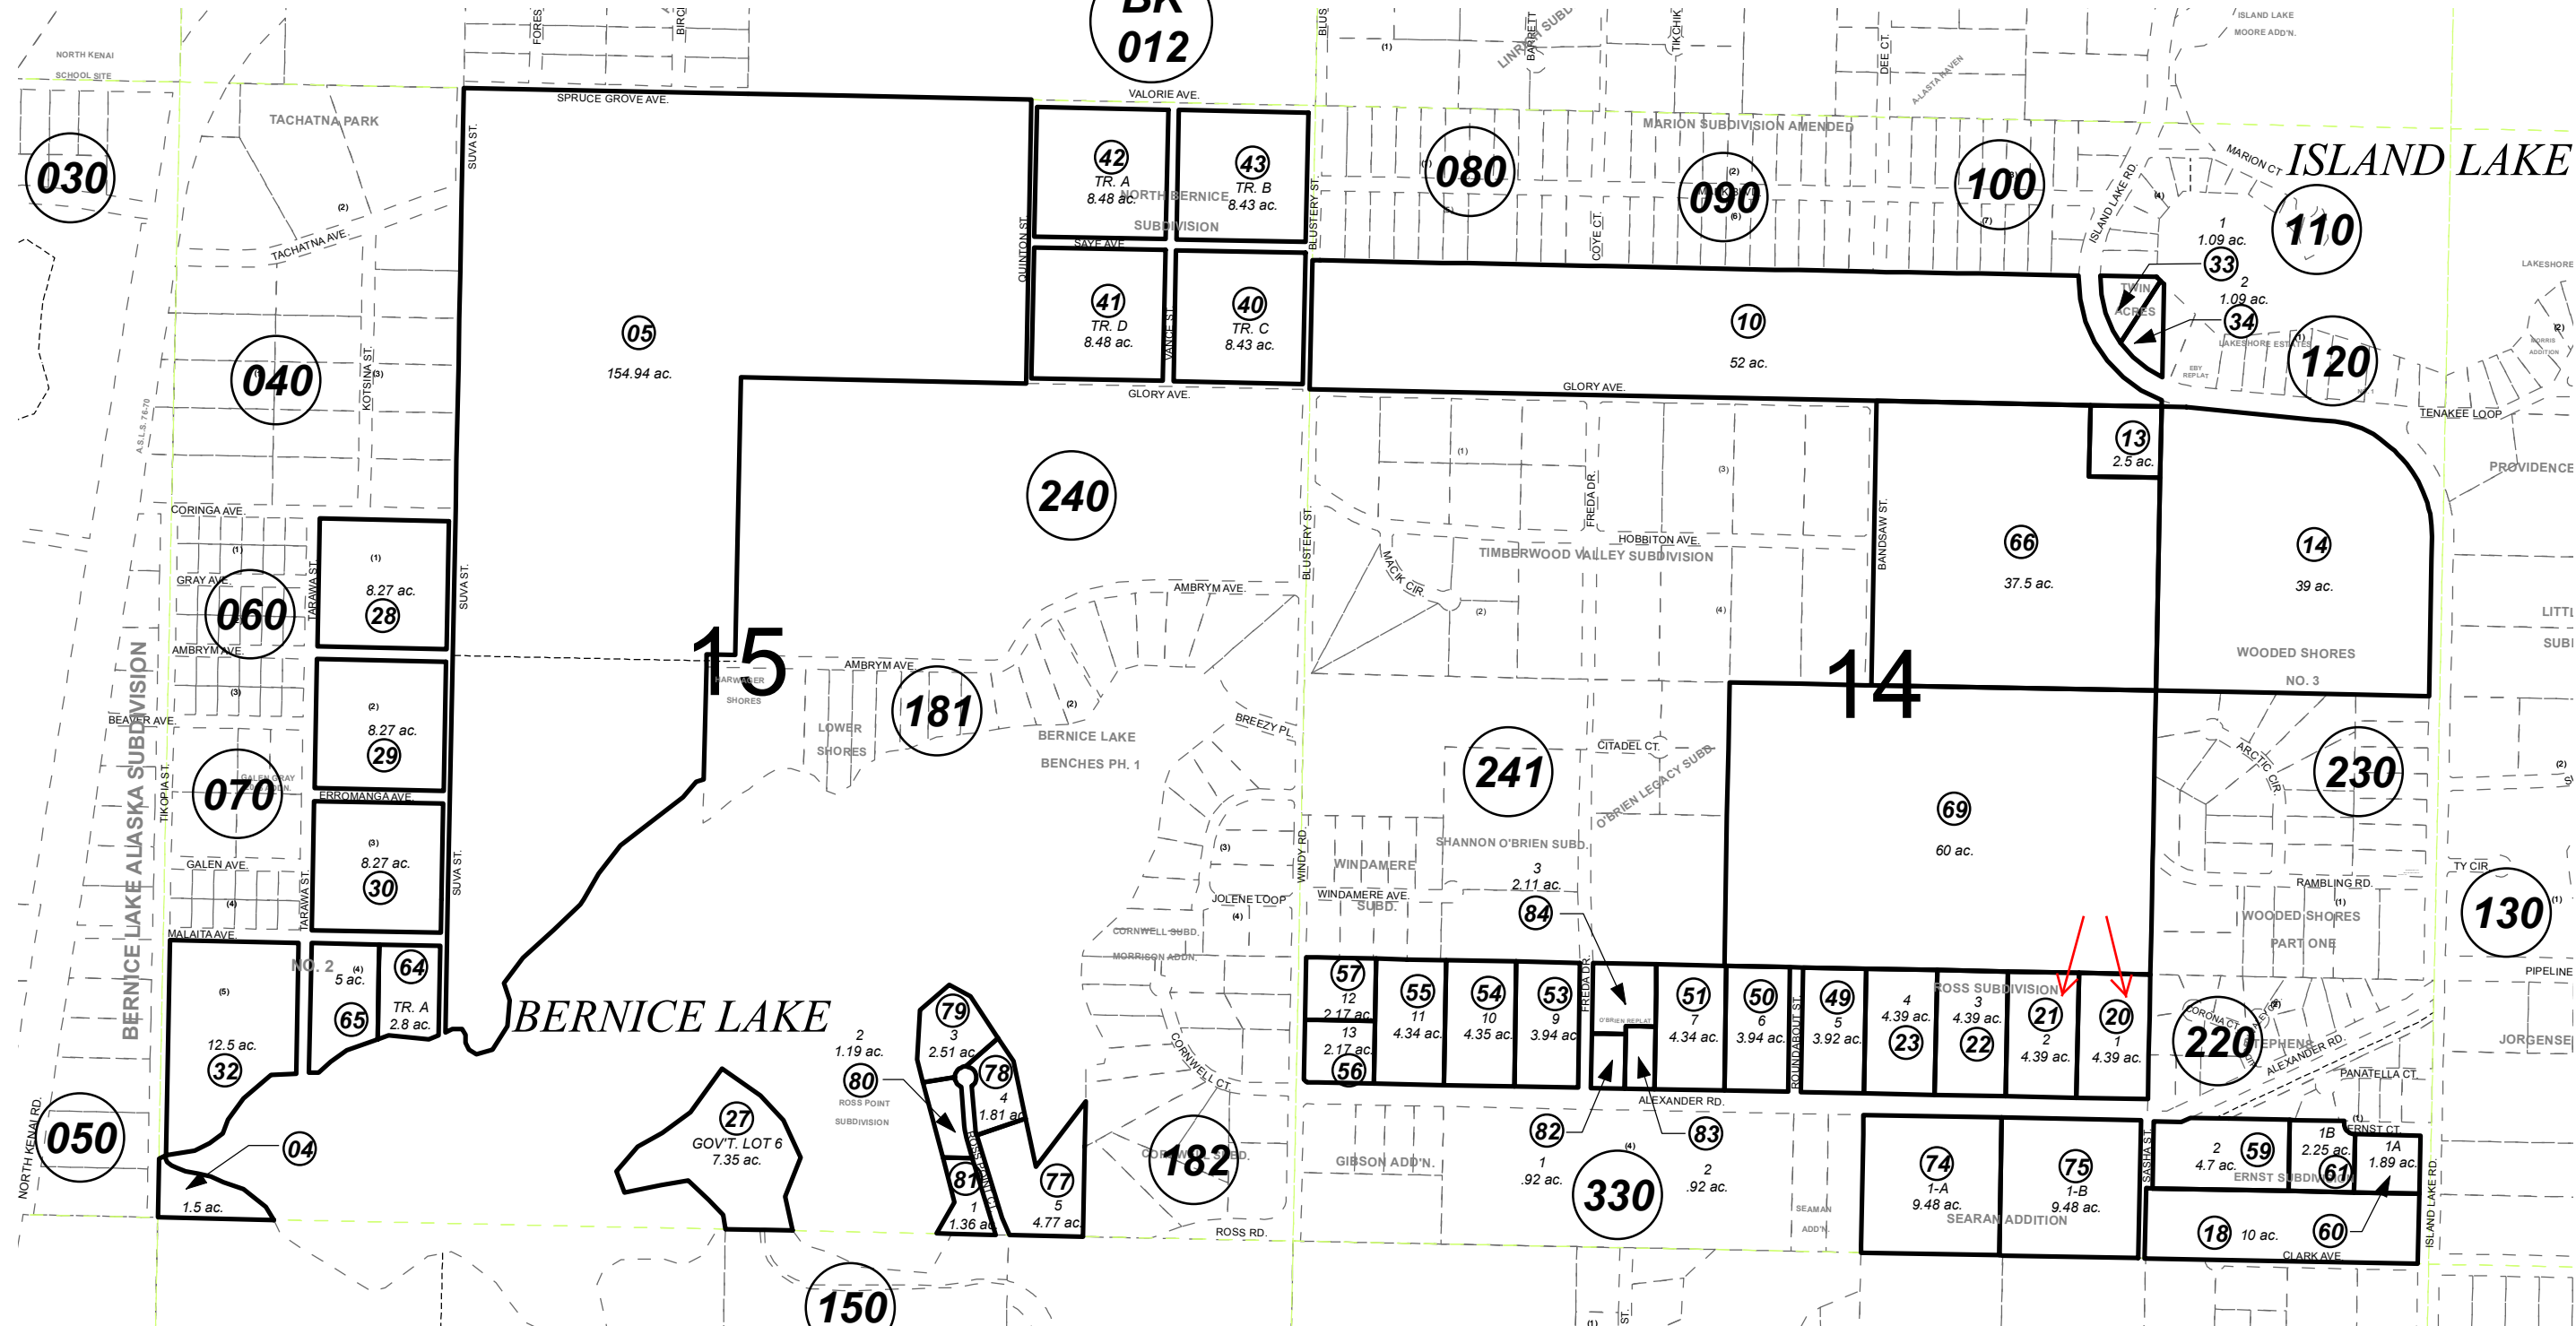

JANUARY 6, 2017

For 2017 assessment roll		
Delete	Add	Revise
To		
67	014183+	

ROSS SUBDIVISION □ KN0001680
 GALEN GRAY SUB NO 2 □ KN0001791
 TWIN ACRES SUB □ KN0720021
 NORTH BERNICE SUB □ KN0760160
 ROSS SUB ADDN NO 1 □ KN0770046
 ERNST SUB □ KN0790205
 ERNST SUB RESUB OF LOT 1 □ KN0800036
 GALEN GRAY SUB NO 2 □ KN0820053
 ROSS SUB SEARAN ADDN □ KN0870114
 ROSS POINT SUB □ KN0890057
 ROSS SUB O'BRIEN REPLAT □ KN2002045

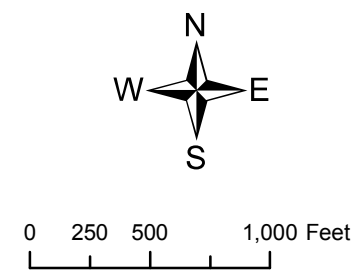

Assessor's Map
Kenai Peninsula Borough

This map is prepared for Kenai Peninsula Borough Assessing Dept. use only and is not intended for conveyance nor is it a survey.
 Note- Assessor's block Numbers Shown in Ellipses
 Assessor's Parcel Numbers Shown in Circles